


1683 West Street – Barn on the Flats Parking

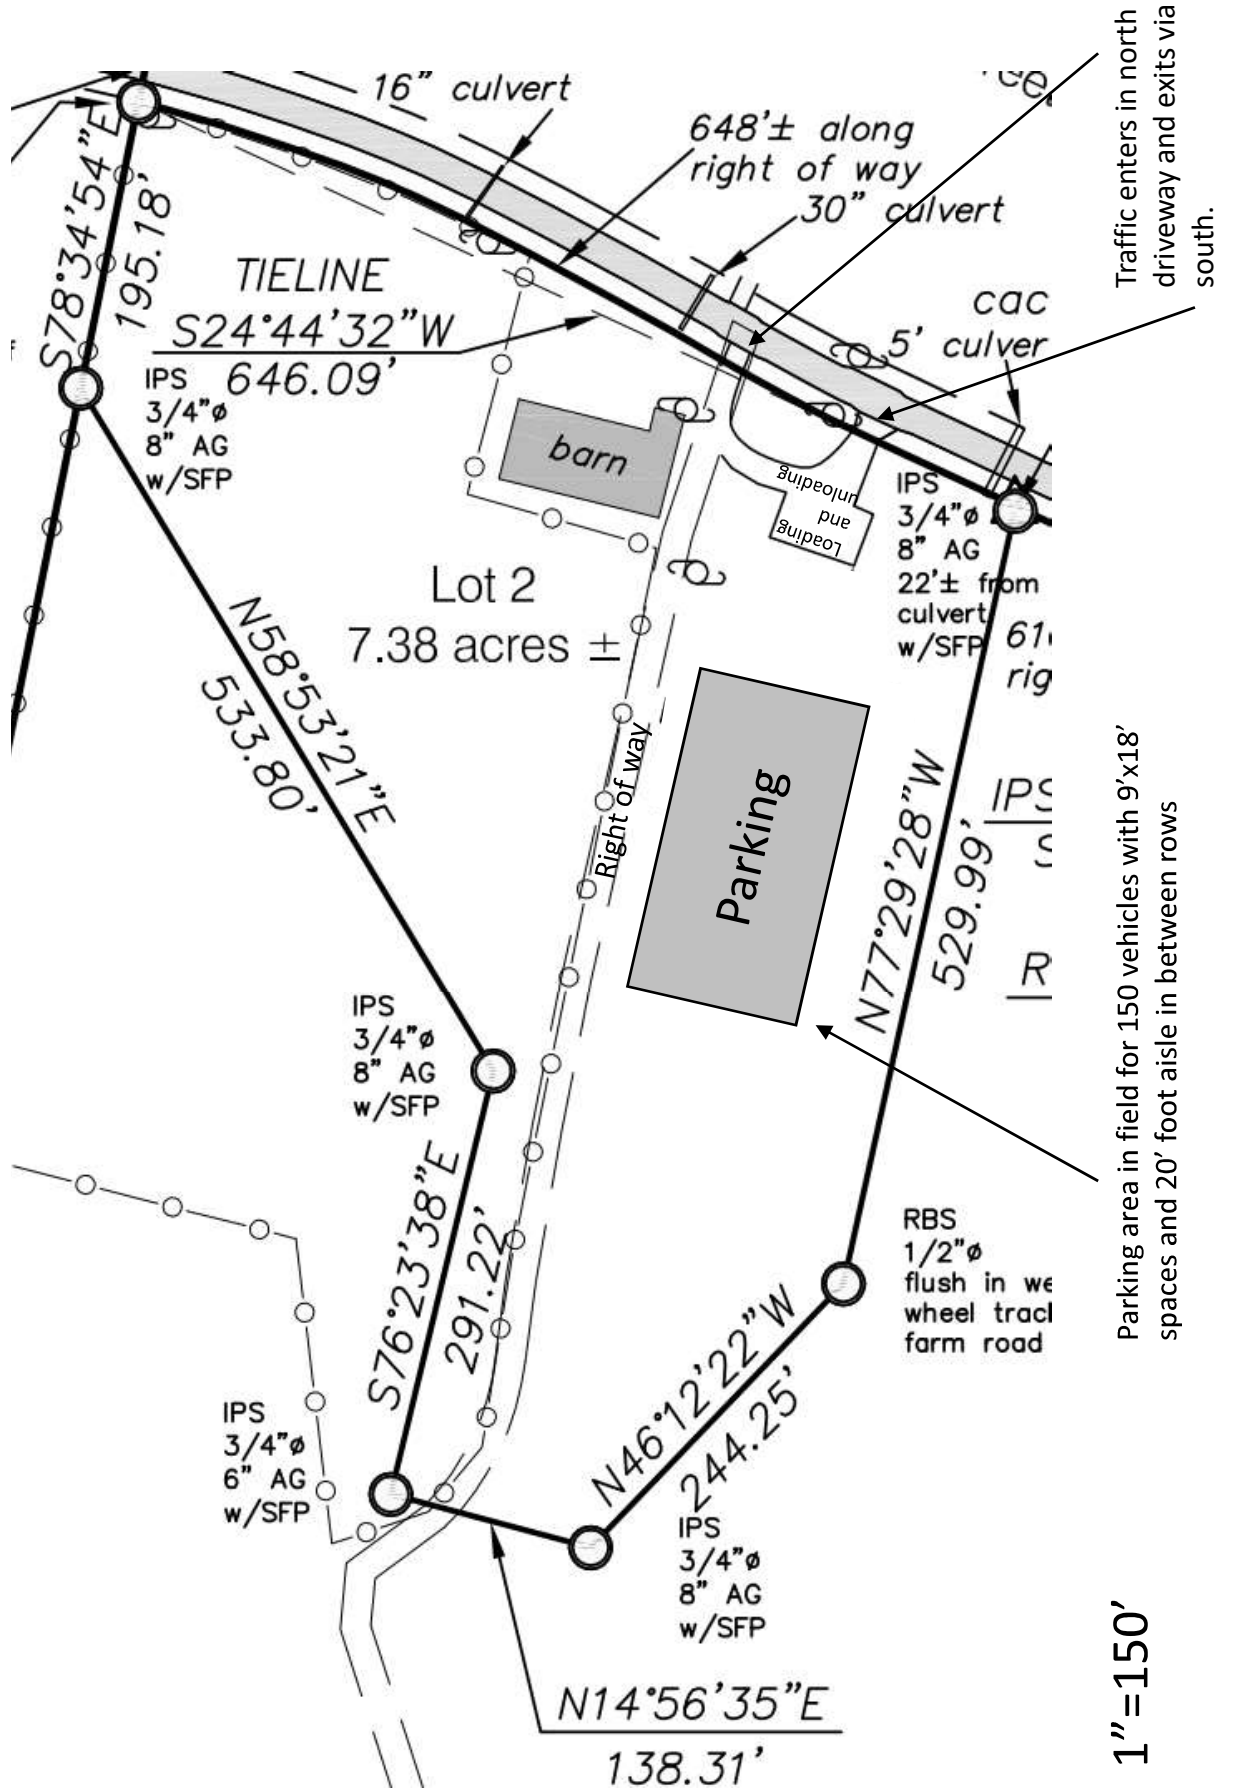

Traffic enters in north driveway and exits via south.

Parking area in field for 150 vehicles with 9'x18' spaces and 20' foot aisle in between rows

1"=150'