


LEGEND:

- SP = SPIKE
- = WIRE STAKE
- OP = OPEN BOLT
- D = DIRT BOLT
- = CORNER MARK
- RT = RIGHT BOUNDARY
- LT = LEFT BOUNDARY
- = IRON PIPE SET
- = IRON PIPE FOUND

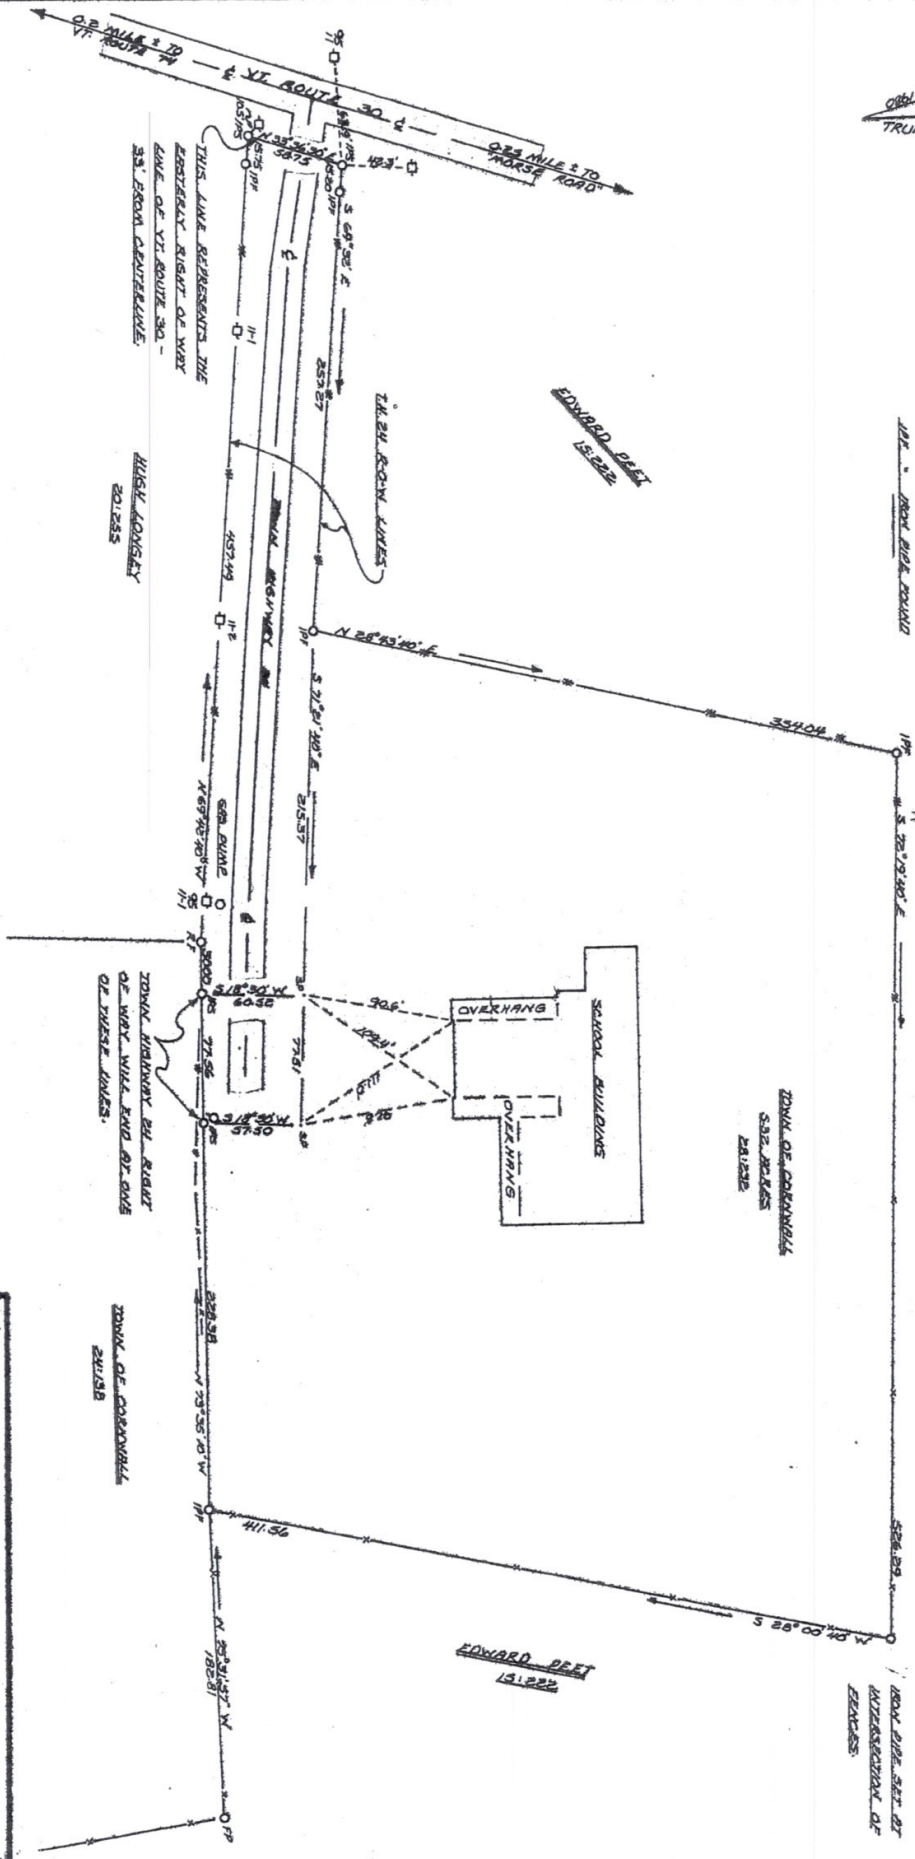

I CERTIFY THIS SURVEY TO BE CORRECT TO THE BEST OF MY KNOWLEDGE, BASED ON BEST AVAILABLE DATA, DESCRIPTIONS, EXISTING SURVEY EVIDENCE, AND INFORMATION SUPPLIED BY ADJACENT OWNERS.

Edward Deet, L.S.



0 50 100 150 200 250


SUBMITTED BY
Edward Deet, L.S.
TERRACE ST. #1

